

General Notes:

Age Group

2-5yrs 5-12 yrs 2-12yrs 13+ yrs

- The Americans with Disabilities Act (ADA) may require that you make your park and/or playground accessible when viewed in its entirety. Please consult your legal counsel to determine if the ADA applies to you.
- For playground equipment to be considered accessible, accessible surfacing must be utilized in applicable areas.
- Although a particular playground design may not meet the proposed Access Board Regulations in regards to the appropriate number of ground level events, the actual playground may be in compliance when considering existing play components.
- All deck heights are measured from top of ground cover.
- Fall absorbing ground cover is required under and around all play equipment.
- The minimum recommended fall zone around the entire playstructure is shown. This zone is to be free of all tripping or collision hazards (i.e. roots, rocks, border material, etc.).
- All post lengths are identified by text showing the post lengths, i.e. 96 represents a 96 inch post.
- Not all equipment may be appropriate for all children. Supervision is required.


AGE GROUP: 2-5	ELEVATED PLAY ACTIVITIES - TOTAL: 0
ELEVATED PLAY ACTIVITIES ACCESSIBLE BY TRANSFER: 0	REQ'D 0
ELEVATED PLAY ACTIVITIES ACCESSIBLE BY RAMP: 0	REQ'D 0
GROUND LEVEL ACTIVITY TYPE: 0	REQ'D 0
GROUND LEVEL QUANTITY: 0	REQ'D 0

AGE GROUP: 2-12	ELEVATED PLAY ACTIVITIES - TOTAL: 9
ELEVATED PLAY ACTIVITIES ACCESSIBLE BY TRANSFER: 0	REQ'D 5
ELEVATED PLAY ACTIVITIES ACCESSIBLE BY RAMP: 0	REQ'D 0
GROUND LEVEL ACTIVITY TYPE: 5	REQ'D 3
GROUND LEVEL QUANTITY: 8	REQ'D 3

AGE GROUP: 5-12	ELEVATED PLAY ACTIVITIES - TOTAL: 8
ELEVATED PLAY ACTIVITIES ACCESSIBLE BY TRANSFER: 0	REQ'D 4
ELEVATED PLAY ACTIVITIES ACCESSIBLE BY RAMP: 0	REQ'D 0
GROUND LEVEL ACTIVITY TYPE: 2	REQ'D 3
GROUND LEVEL QUANTITY: 2	REQ'D 3



**Kiddie Korral Park 2-5
Vernon Hills, IL**

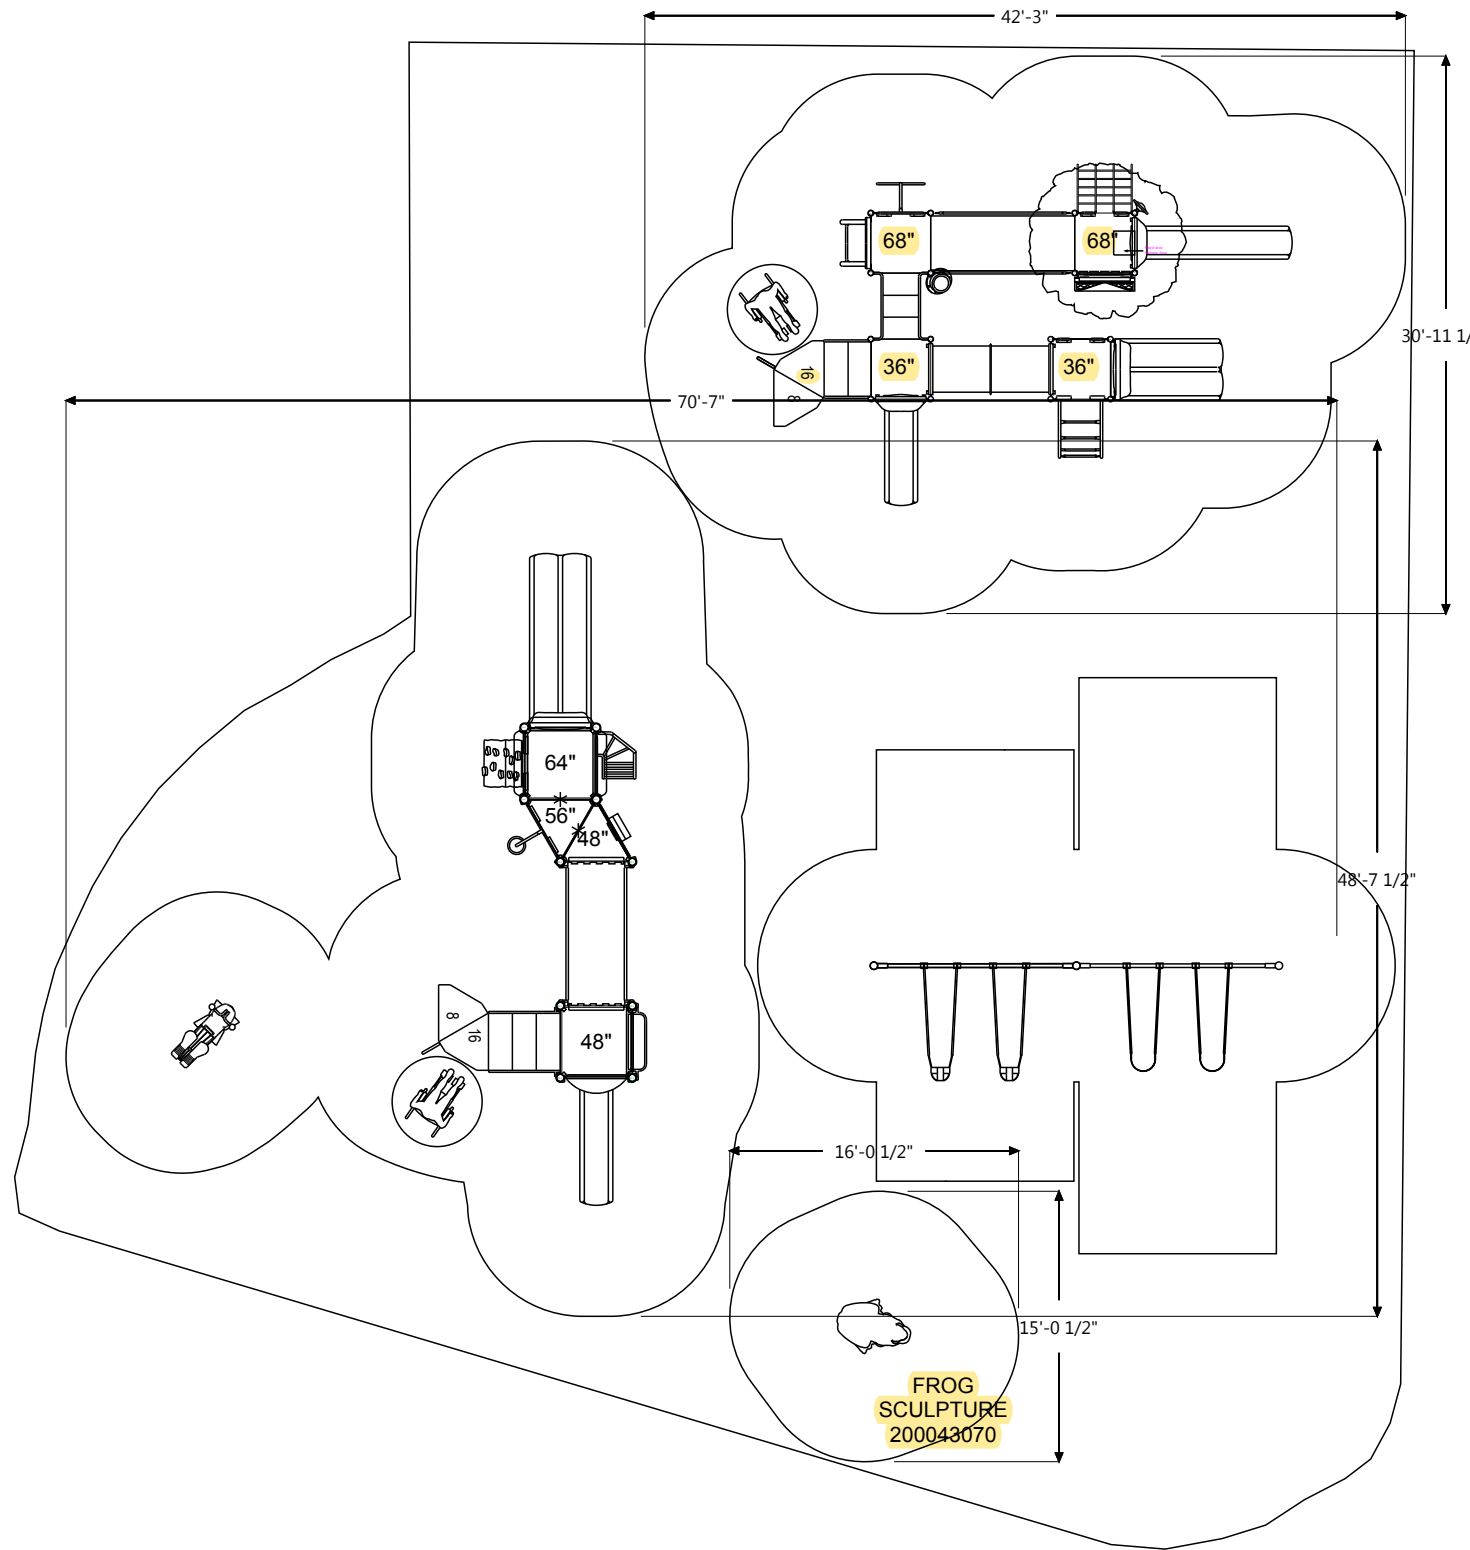

- | | | |
|-------------------------------------|---|------------------------------------|
| TRANSFER STATION
200200432 | DECK TO DECK STEPS
200200659 | LEAF ROOF
200202697 |
| SGL PLASTIC WAVE SLIDE
200064814 | DBL WIDE PLASTIC SLIDE
200200329 | CHIN-UP PANEL
200201291 |
| ARCH CLIMBER
200054541 | SGL PLASTIC WAVE SLIDE
200064812 | BOINGO PANEL
200203206 |
| LADDER PANEL
200067758 | TREEHOUSE SAFETY PANEL
200202765 | DOOR PANEL BELOW DECK
200200017 |
| DBL CRAWL TUNNEL
200063633 | POST WHEEL PLASTIC
200203578 | SNAKE POLE
200054586 |
| | ARCHED BRIDGE W/SAFETY RAILS
200058751 | CHAIN NET CLIMBER
200084286 |

- | | |
|--|--|
| TILTED ROCK WALL
200202478 | DBL WIDE PLASTIC SLIDE
200006977 |
| CURLY CLIMBER
200200267 | FIRE ESCAPE CLIMBER
200202252 |
| CLATTER BRIDGE W/SAFETY RAILS
200202247 | BATTLEMENT
200007075 |
| TRANSFER STATION W/SAFETY RAILS
200202562 | BATTLEMENT
200007075 |
| SGL WIDE PLASTIC SLIDE
200203326 | BATTLEMENT
200007075 |
| PARACHUTE GUY PANEL
200200237 | MELODY MAKER PANEL
200107428 |
| STEEL COUNTER
200016532 | CRAWL PANEL
200109956 |
| | GALLAGHER THE GRASSHOPPER BURIED ONLY
M00000962 |

- MAX PLAY SWING INGROUND ONLY
200202202
- MAX PLAY SWING INGROUND ONLY
200202204
- BELT SEAT 200202835 BELT SEAT 200202835
- TOT SEAT 200202836 TOT SEAT 200202836

Project:
Kiddie Korral Park 2-5
Vernon Hills, IL

LTCPS rep:
Lani Chaplik
PARKREATION, INC.
(847) 419-7744

Ground Space: 63'-0" x 67'-0"
Protective Area: 74'-6" x 78'-6"

Drawn by: Lani Chaplik
Date: 11/21/2019
DWG Name: R0309_43790539102

LTCPS - Farmington
878 East Highway 60
Monett, Missouri 65708
Voice: 1-800-325-8828
Fax: 417-354-2273

Playground Layout Compliance:

- ASTM F1487 - Playground Equipment for Public Use.
- CPSC Handbook for Public Playground Safety
- This playground design meets the final Access Board Regulations.



The play components identified in this plan are IPEMA certified. The use and layout of these components conform to the requirements of ASTM F1487.

LEED points for this structure
2